


CLIENT

VICTORIA SEAWALL REPLACEMENT

SITE PLAN **EXISTING**

DRAWN BY: NL PROJECT NUMBER: DRAWING NUMBER: 171147 C1

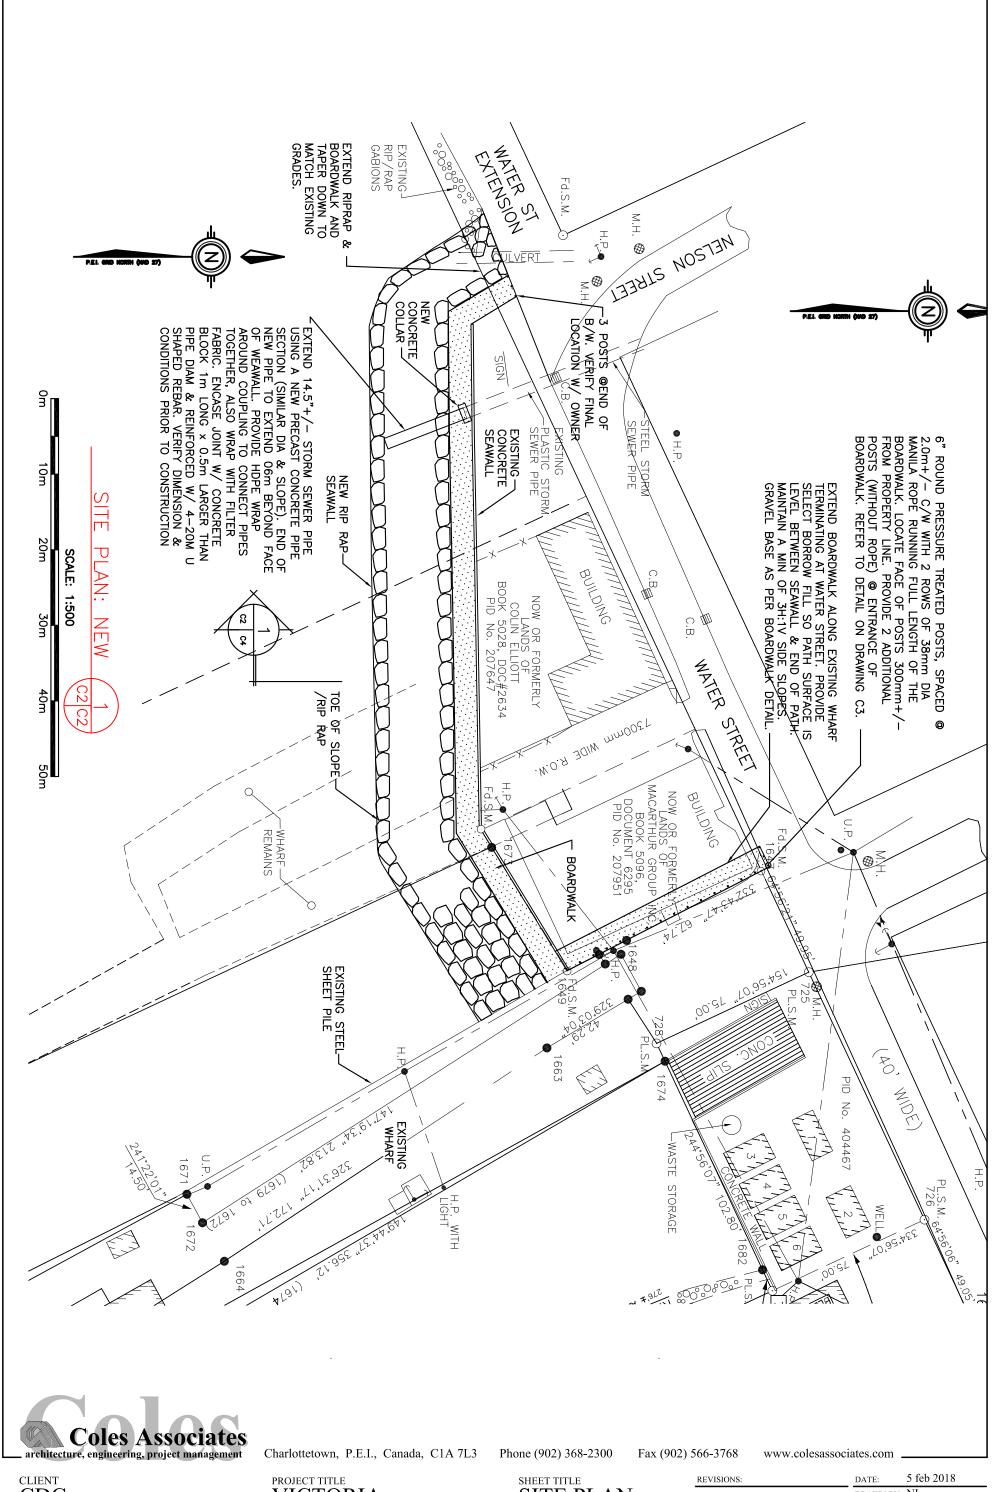

CDC

VICTORIA SEAWALL REPLACEMENT SITE PLAN **NEW**

DRAWN BY: NL PROJECT NUMBER: DRAWING NUMBER: C2171147

GENERAL NOTES

1. EXAMINE SITE AND REPORT ANY DISCREPANCIES TO THE OWNER CONSULTANT BEFORE PROCEEDING WITH THE WORK.

۶

VERIFY ALL DIMENSIONS AND REPORT ANY DISCREPANCIES CONSULTANT BEFORE PROCEEDING WITH THE WORK. ALL DIMENSIONS AND ELEVATIONS ARE IN METRIC UNITS U.N.O.

TO THE

'n


SURVEY DATA AND EXISTING TOPOGRAPHIC INFORMATION HAS BEEN OBTAINED BY FUNDY ENGINEERING, REPORT 17-12374, DATED 20


4.

- 5 SUBSURFACE INVESTIGATION WAS CARRIED OUT BY FUNDY ENGINEERING, REPORT 17-12374, DATED 20 SPET 2017 ATTACHED TO THE SPECIFICATIONS.
- ტ PREVENT MOVEMENT OR SETTLEMENT AND SAFEGUARD AND MAINTAIN INTEGRITY OF EXISTING STRUCTURES, ADJACENT STRUCTURES, SERVICES AND ADJACENT GRADES AND ALSO MINIMIZE EXCAVATION.
- 8. PRIOR TO COMMENCING WORK, THE CONTRACTOR SHALL VERIFY THE EXACT LOCATION AND ELEVATIONS OF ALL EXISTING UTILITIES AND SERVICES (SHOWN OR NOT SHOWN ON DRAWINGS) IN THE FIELD WITHIN THE CONTRACT LIMIT. INFORMATION SHOWN ON PLANS IS APPROXIMATE ONLY. PERFORM EXPLORATORY TEST PITS AS REQUIRED TO UNCOVER ANY POTENTIAL INTERFERENCES. CONSTRUCTION SEQUENCE TO BE PROPOSED BY THE CONTRACTOR AND TO BE REVIEWED BY THE OWNER & CONSULTANT PRIOR TO CONSTRUCTION.
- THE WORK SHALL BE IN ACCORDANCE WITH THE NATIONAL BUILDING CODE OF CANADA, LATEST EDITION AND APPLICABLE STANDARDS, UNLESS NOTED OTHERWISE ON THE DRAWINGS OR IN THE SPECIFICATIONS.
- . PERFORM WORK AND COMPLY WITH ALL FEDERAL, PROVINCIAL AND MUNICIPAL BY-LAWS AND REGULATIONS.
- . COMPLY WITH ALL ENVIRONMENTAL REGULATIONS & PROVIDE ALL NECESSARY ENVIRONMENTAL PROTECTION INCLUDING FLOATING SILT CURTAINS, FENCES, SEDIMENT TRAPS, CHECK DAMS, DUST CONTROL, ETC. ALL CONSTRUCTION ACTIVITIES AND SCHEDULING SHALL CONFORM TO THE REQUIREMENTS OF THE AUTHORIZATION PERMIT FROM THE PEI DEPARTMENT OF TRANSPORTATION, INFRASTRUCTURE & ENVIRONMENT.
- . REPAIR & REINSTATE DISTURBED ASPHALT PAVEMENT, GRASSED & LANDSCAPED AREAS, SIGNS, RETAINING WALLS, ETC., DAMAGED BY WORK OF CONTRACT INCLUDING ALL AREAS IMPACTED BEYOND LIMIT OF CONTRACT. TOPSOIL & SEED ALL GRASSED SURFACES OR AS INDICATED ON THE DRAWINGS.

CONSTRUCTION SCHEDULE:

- THE CONSTRUCTION ACTIVITIES SHALL BE COMPLETED 01 JUNE 2018. 9 유 BEFORE
- REFER TO REQUIREMENTS OF ENVIRONMENTAL PERMIT

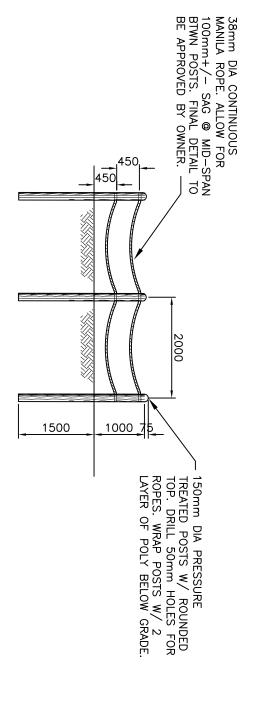

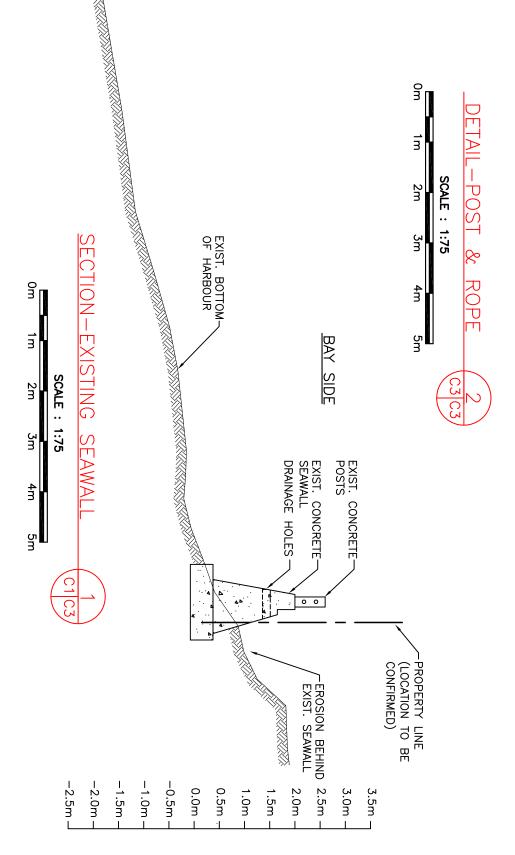

architecture, engineering, project management

Charlottetown, P.E.I., Canada, C1A 7L3

Phone (902) 368-2300

Fax (902) 566-3768

www.colesassociates.com


CLIENT CDC

PROJECT TITLE VICTORIA **SEAWALL** REPLACEMENT SHEET TITLE **EXISTING SEAWALL** STRUCTURE

REVISIONS: DATE: PROJECT NUMBER:

DRAWN BY: NL DRAWING NUMBER: C3171147

5 Feb 2018

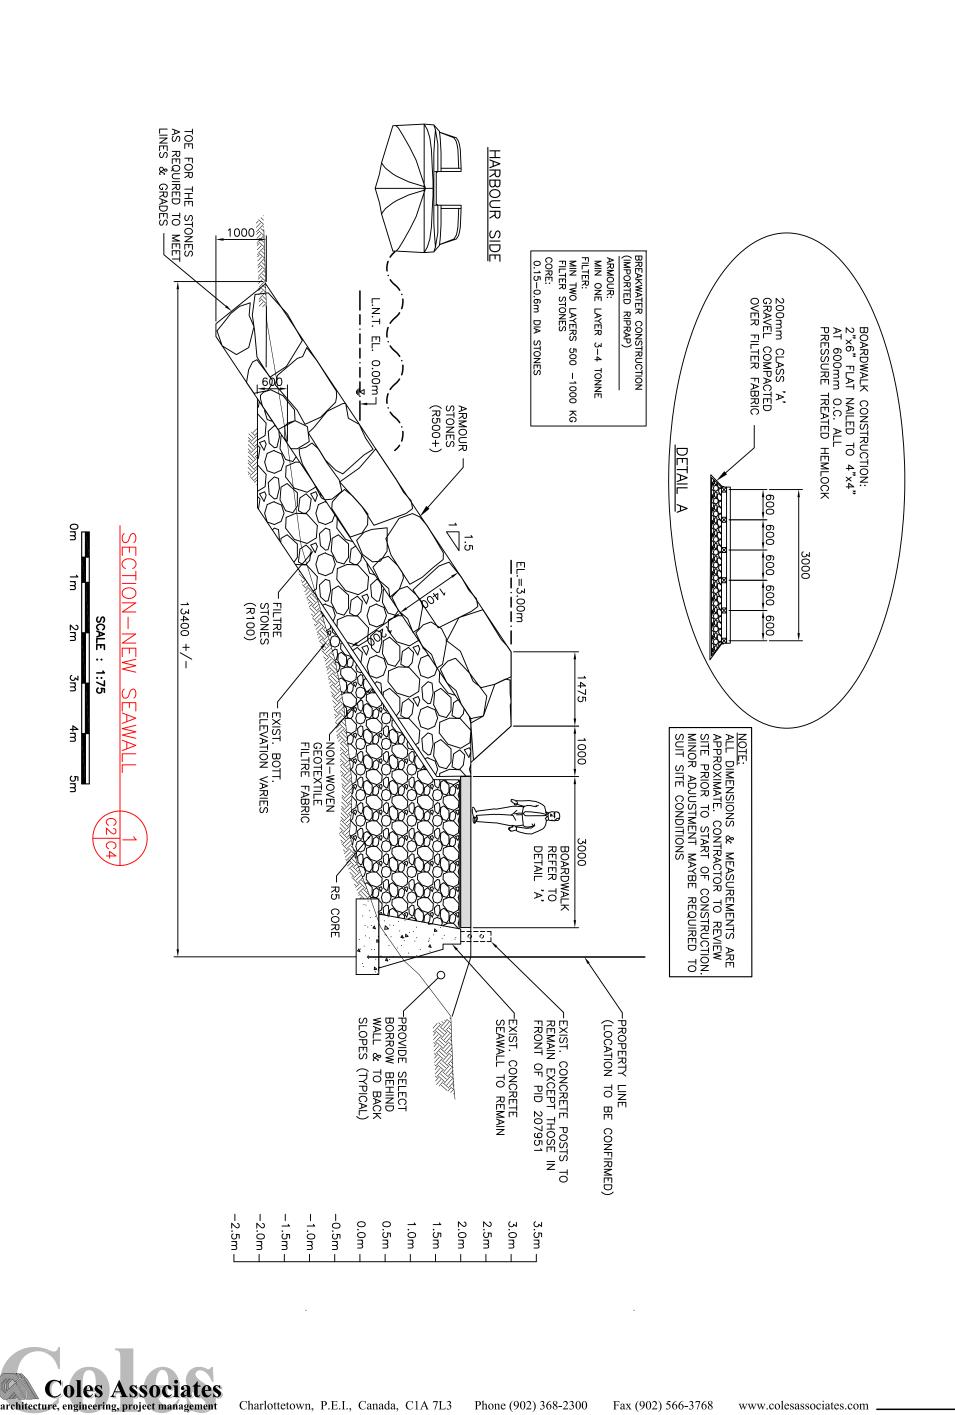

CLIENT

VICTORIA SEAWALL REPLACEMENT SHEET TITLE
RIPRAP
SEAWALL

REVISIONS:

DATE: 5 Feb 2018


DRAWN BY: NL

PROJECT
NUMBER:

DRAWING
NUMBER:

171147

C4

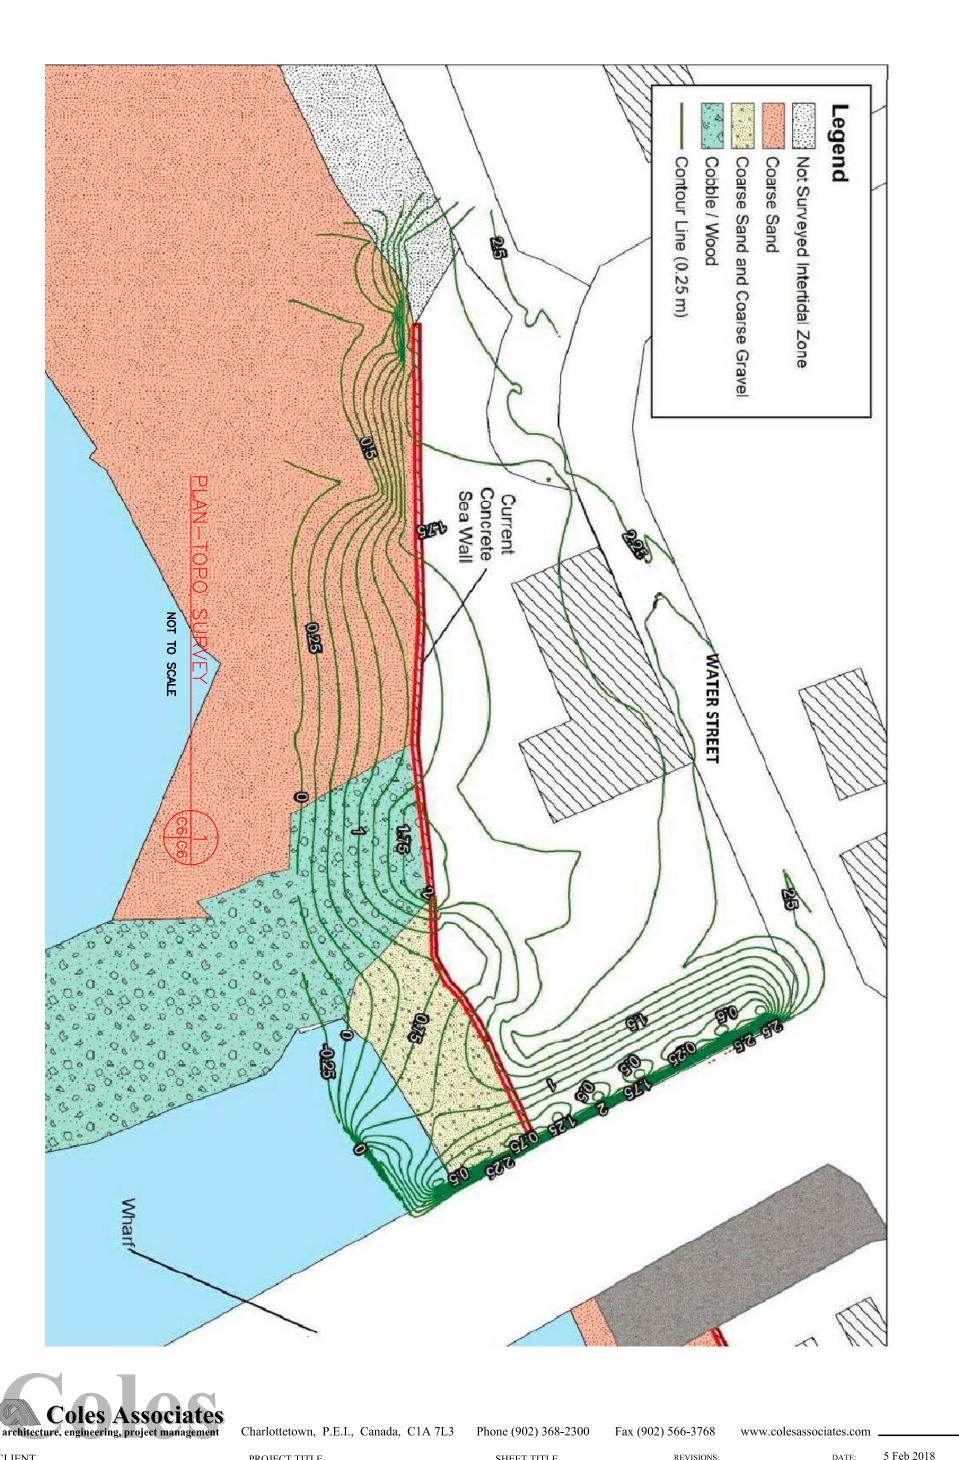

CLIENT

VICTORIA SEAWALL REPLACEMENT SHEET TITLE
EXISTING
TOPO
SITE PLAN

REVISIONS:

DATE: 5 Feb 2018

DRAWING NUMBER: NUMBER:

171147 C5